
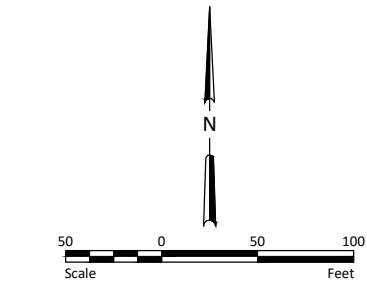


H:\JBA\7000\7057\7057_0014_WilkinsonLakeBMP\CAD\Plans\7057-0014_Wilkinson Lake BMP.dwg-2 GRADING PLAN-2/13/2023 1:36 PM-(klund)

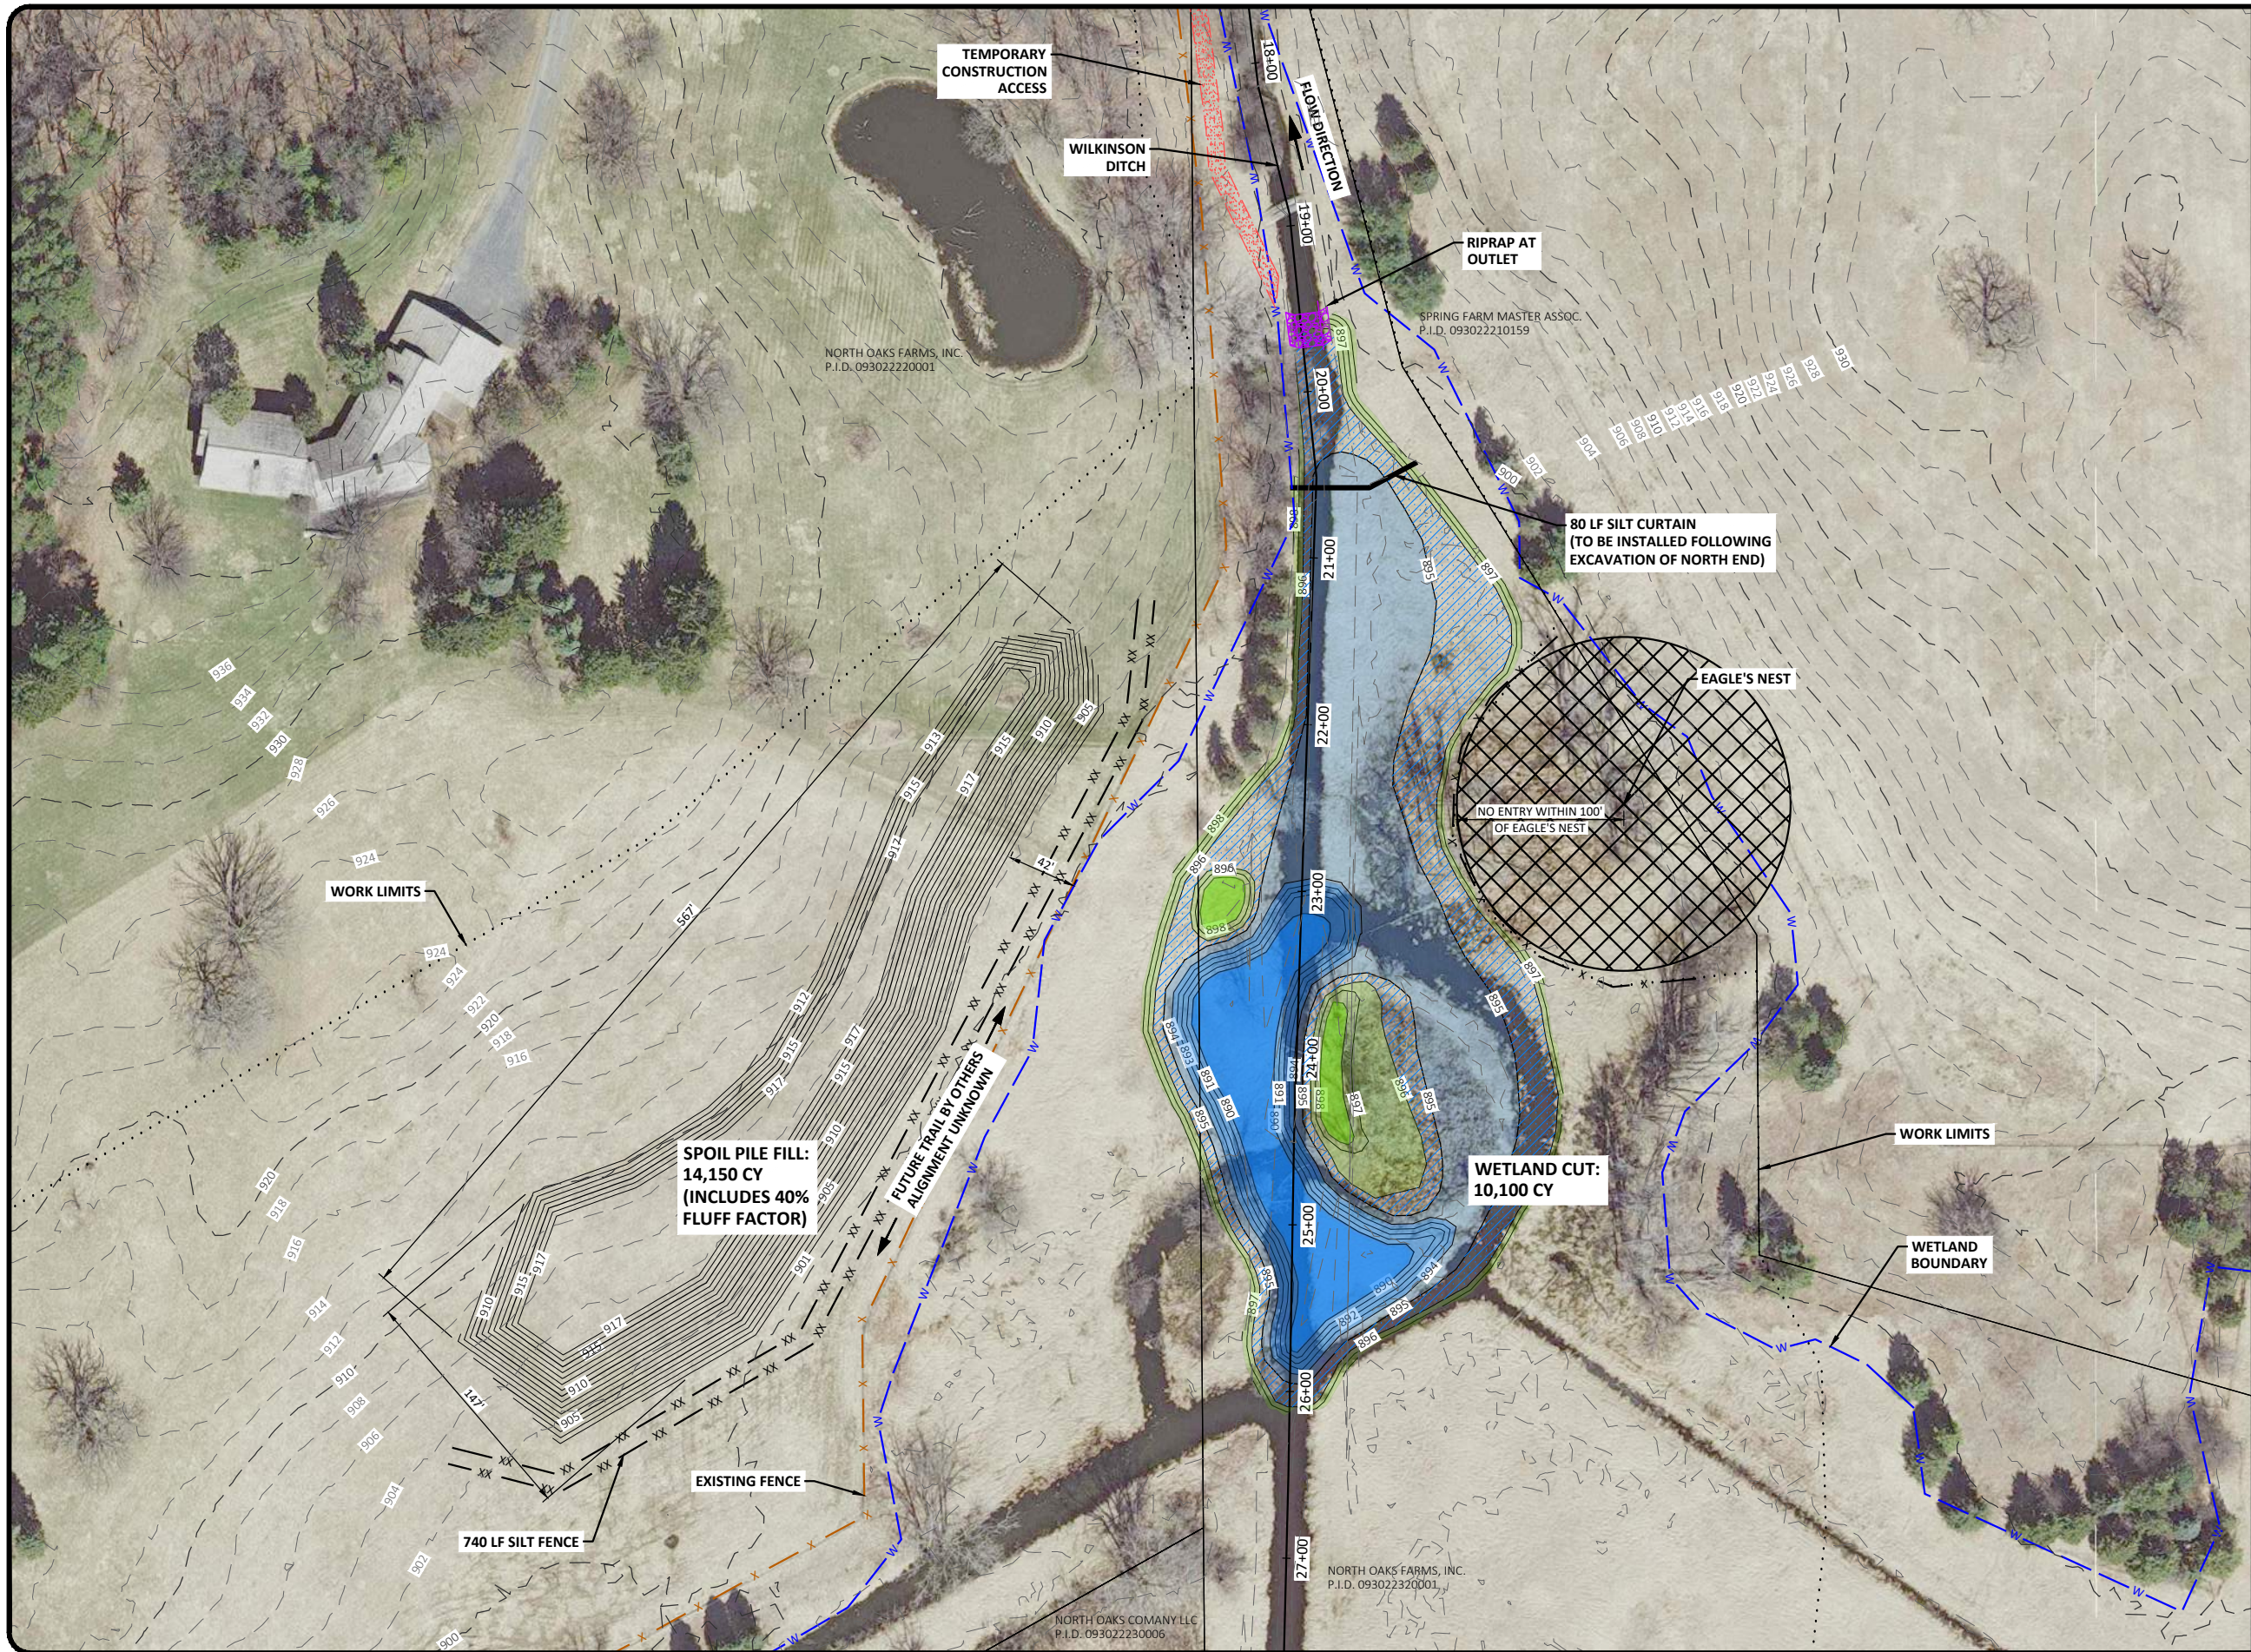

- LEGEND:**
- CONSTRUCTION FENCE
 - WETLAND BOUNDARY
 - XXXX EAGLE'S NEST BUFFER - NO ENTRY
 - XXXX CLASS III RIPRAP
 - TEMPORARY CONSTRUCTION EASEMENT
 - XXXX TEMPORARY CONSTRUCTION PATH
 - SILT FENCE
 - EXISTING FENCE
 - 900 --- EXISTING GROUND - CONTOURS
 - 900 --- PROPOSED GRADING - CONTOURS

- PROPOSED GRADES:**
- EL. 898
 - EL. 896 - EL. 898
 - EL. 895 - EL. 896
 - EL. 894 - EL. 895
 - EL. 890 - EL. 894
 - EL. 890

No.	Revision	Date	By

PRELIMINARY
NOT FOR CONSTRUCTION



Drawn by KJL	Date 02-10-2023
Checked by AN	Scale AS SHOWN

WILKINSON LAKE BMP
VADNAIS LAKE AREA WATER MANAGEMENT ORGANIZATION
NORTH OAKS, MINNESOTA

GRADING PLAN
PROJECT NO. 7057-0014

SHEET
2